


# Lageplan M=1:1000

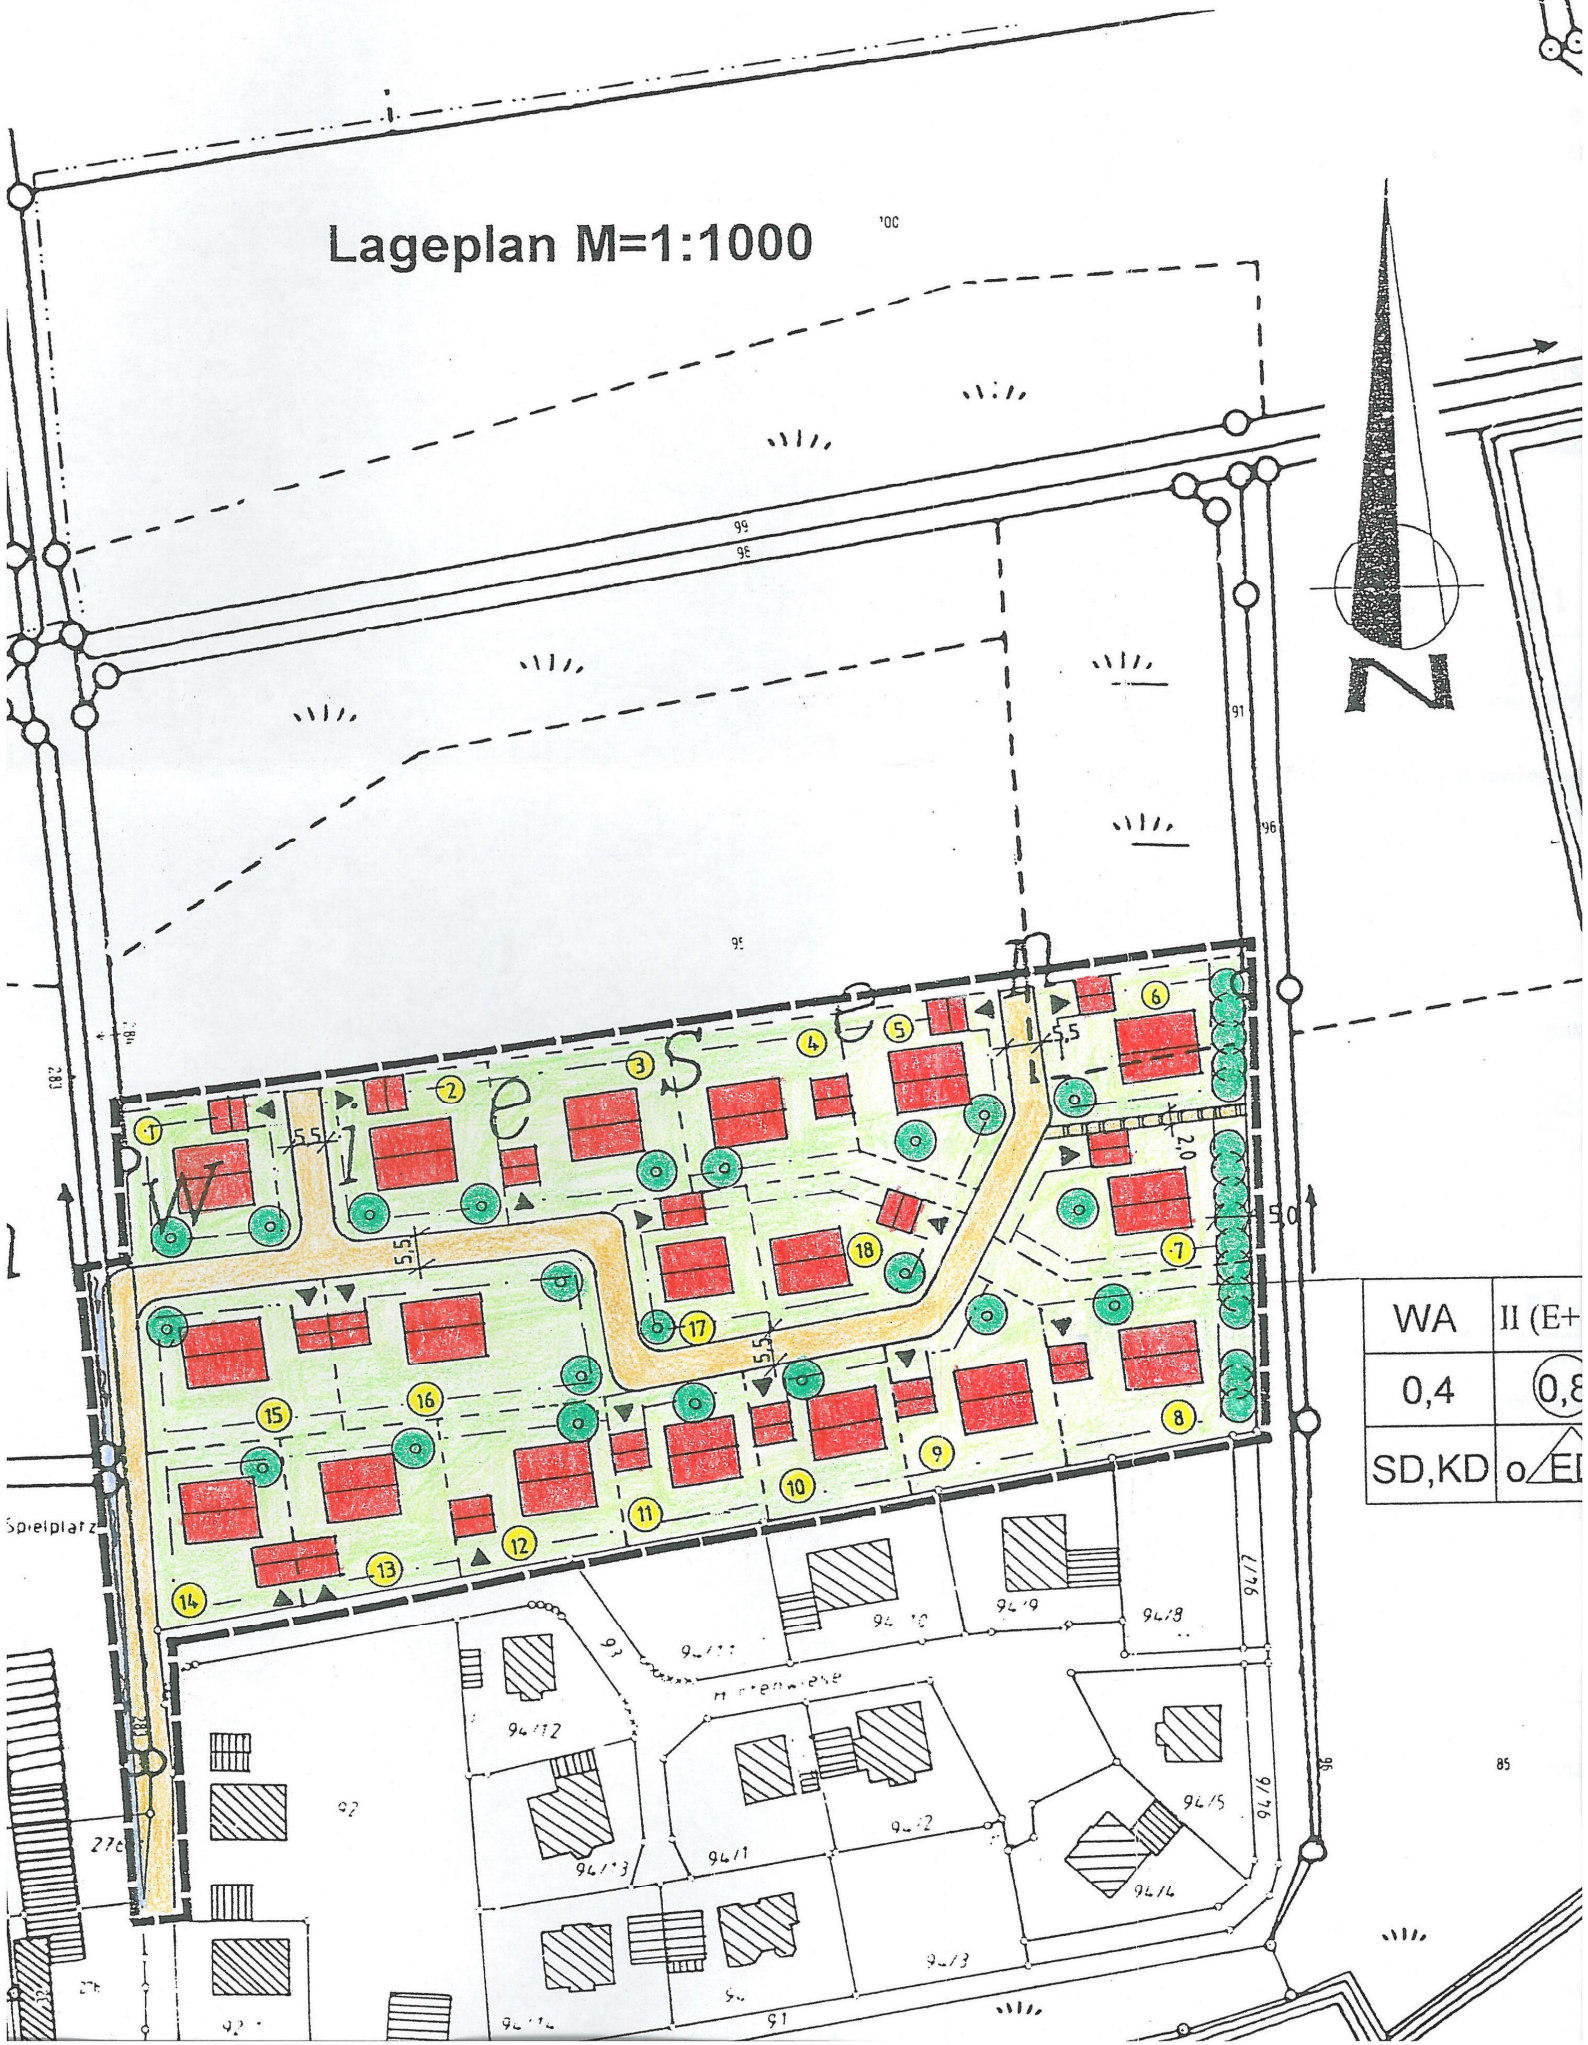

WA	II (E+)
0,4	0,8
SD, KD	o/△/E